
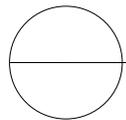


Pre-vegetated Module
508 mm x 382 mm (20" x 15")

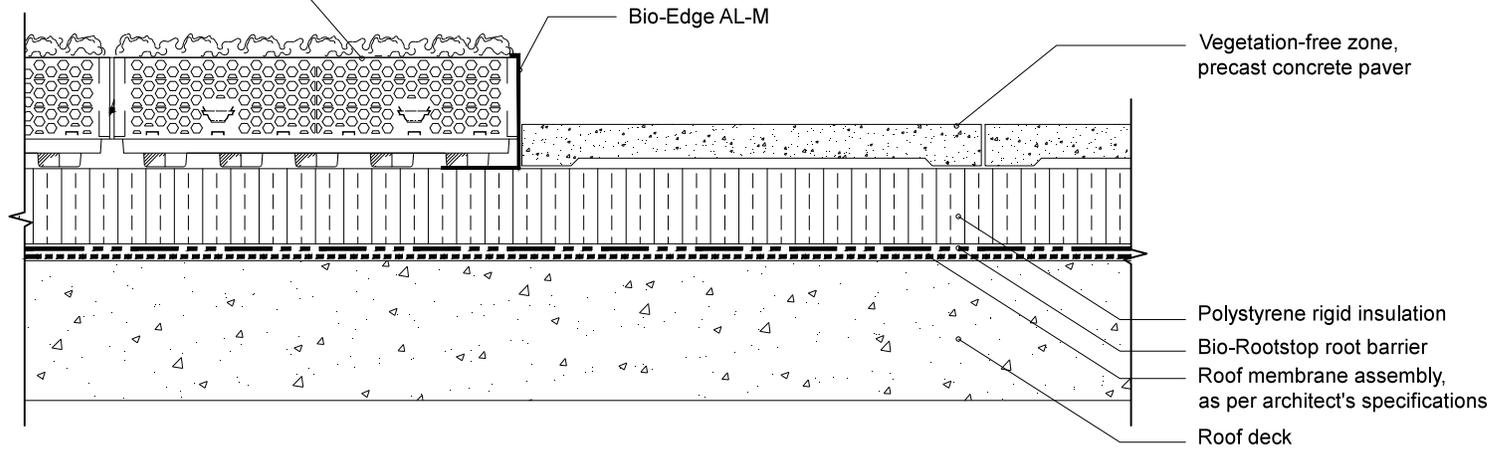

VEGETATED ROOF ASSEMBLY WITH VEGETATION FREE ZONE

INVERTED ROOFS

Scale: 1:10

BIO-MODULE DETAIL

ALL DRAWINGS ARE THE PROPERTY OF
BIOROOF SYSTEMS COPYRIGHT 2013



Bioroof Systems
1550 Yorkton Court, Unit 17
Burlington, Ontario
Canada, L7P 5B7
T: 1.866.377.5177
F: 1.866.377.7877
info@bioroof.com
www.bioroof.com